


## S1 Chullora - Enfield West


## P2 Enfield West - Glenlee

## P3 Glenlee to Berrima Jctn

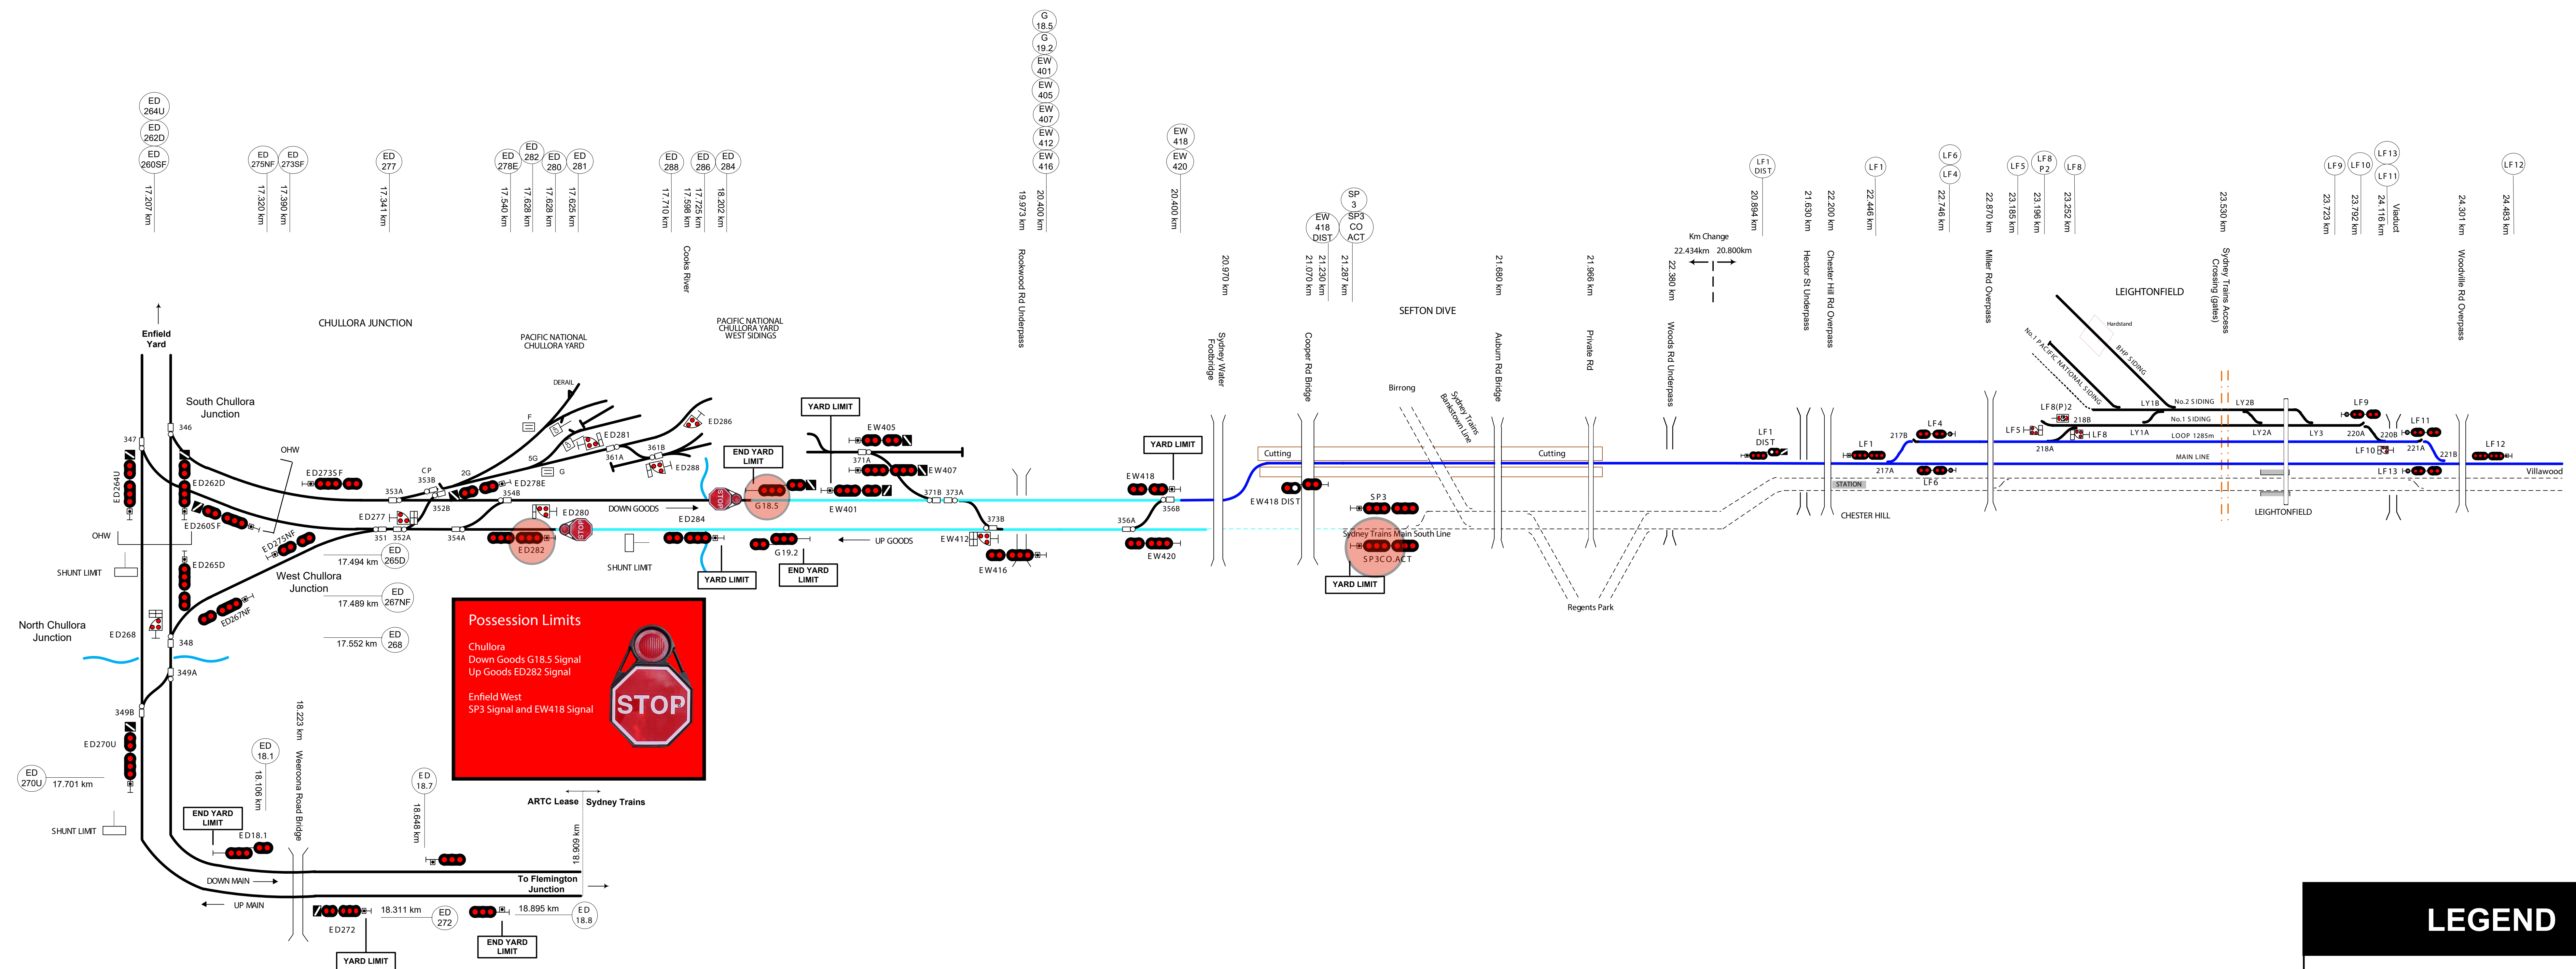

NOTE: This Track Diagram is not to scale and is uncontrolled when printed. NOT TO BE USED FOR WPP

### P3 Glenlee to Berrima Jctn

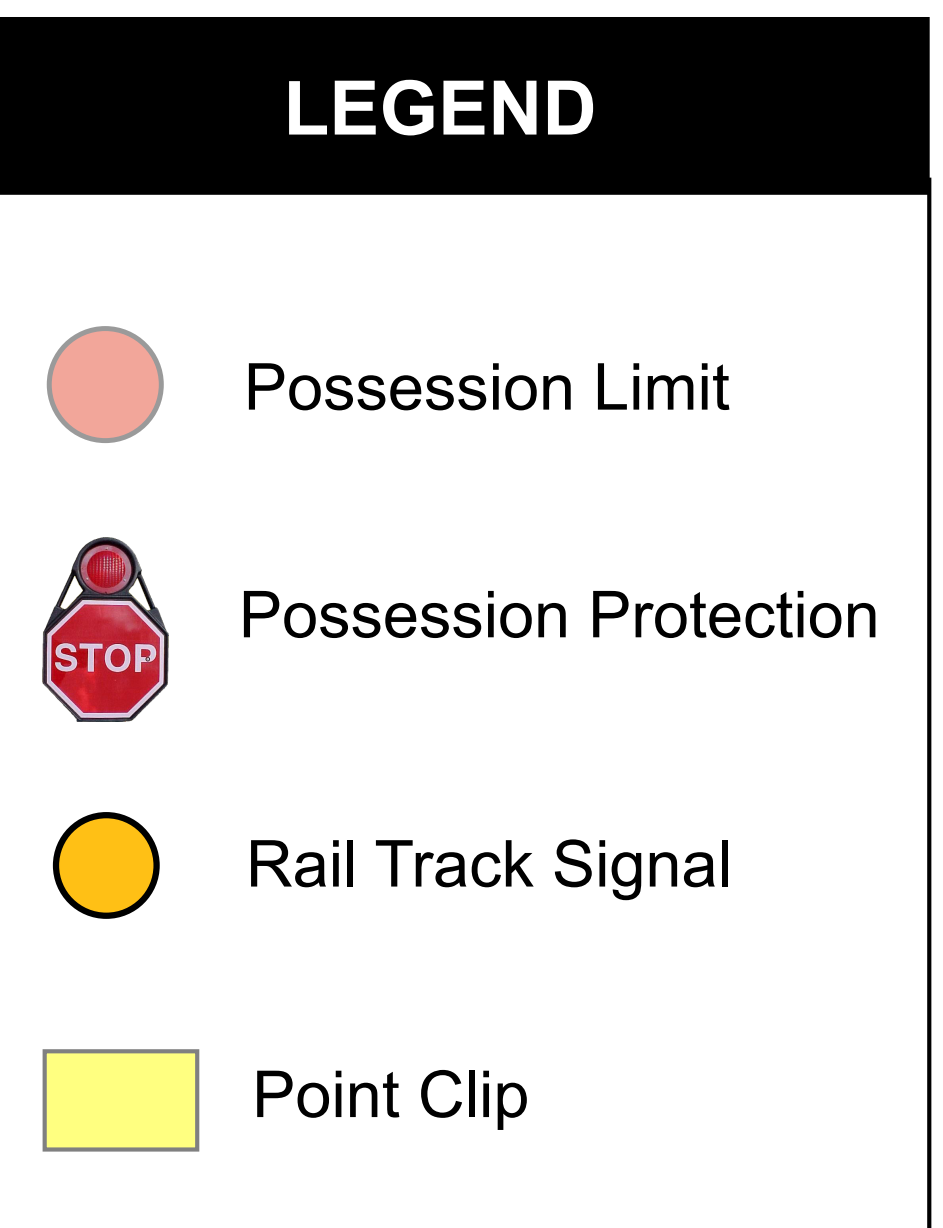


**NOTE: This Track Diagram is not to scale and is uncontrolled when printed. NOT TO BE USED FOR WPP**

## S1 Chullora - Enfield West

## P2 Enfield West - Glenlee

## P3 Glenlee to Berrima Jctn

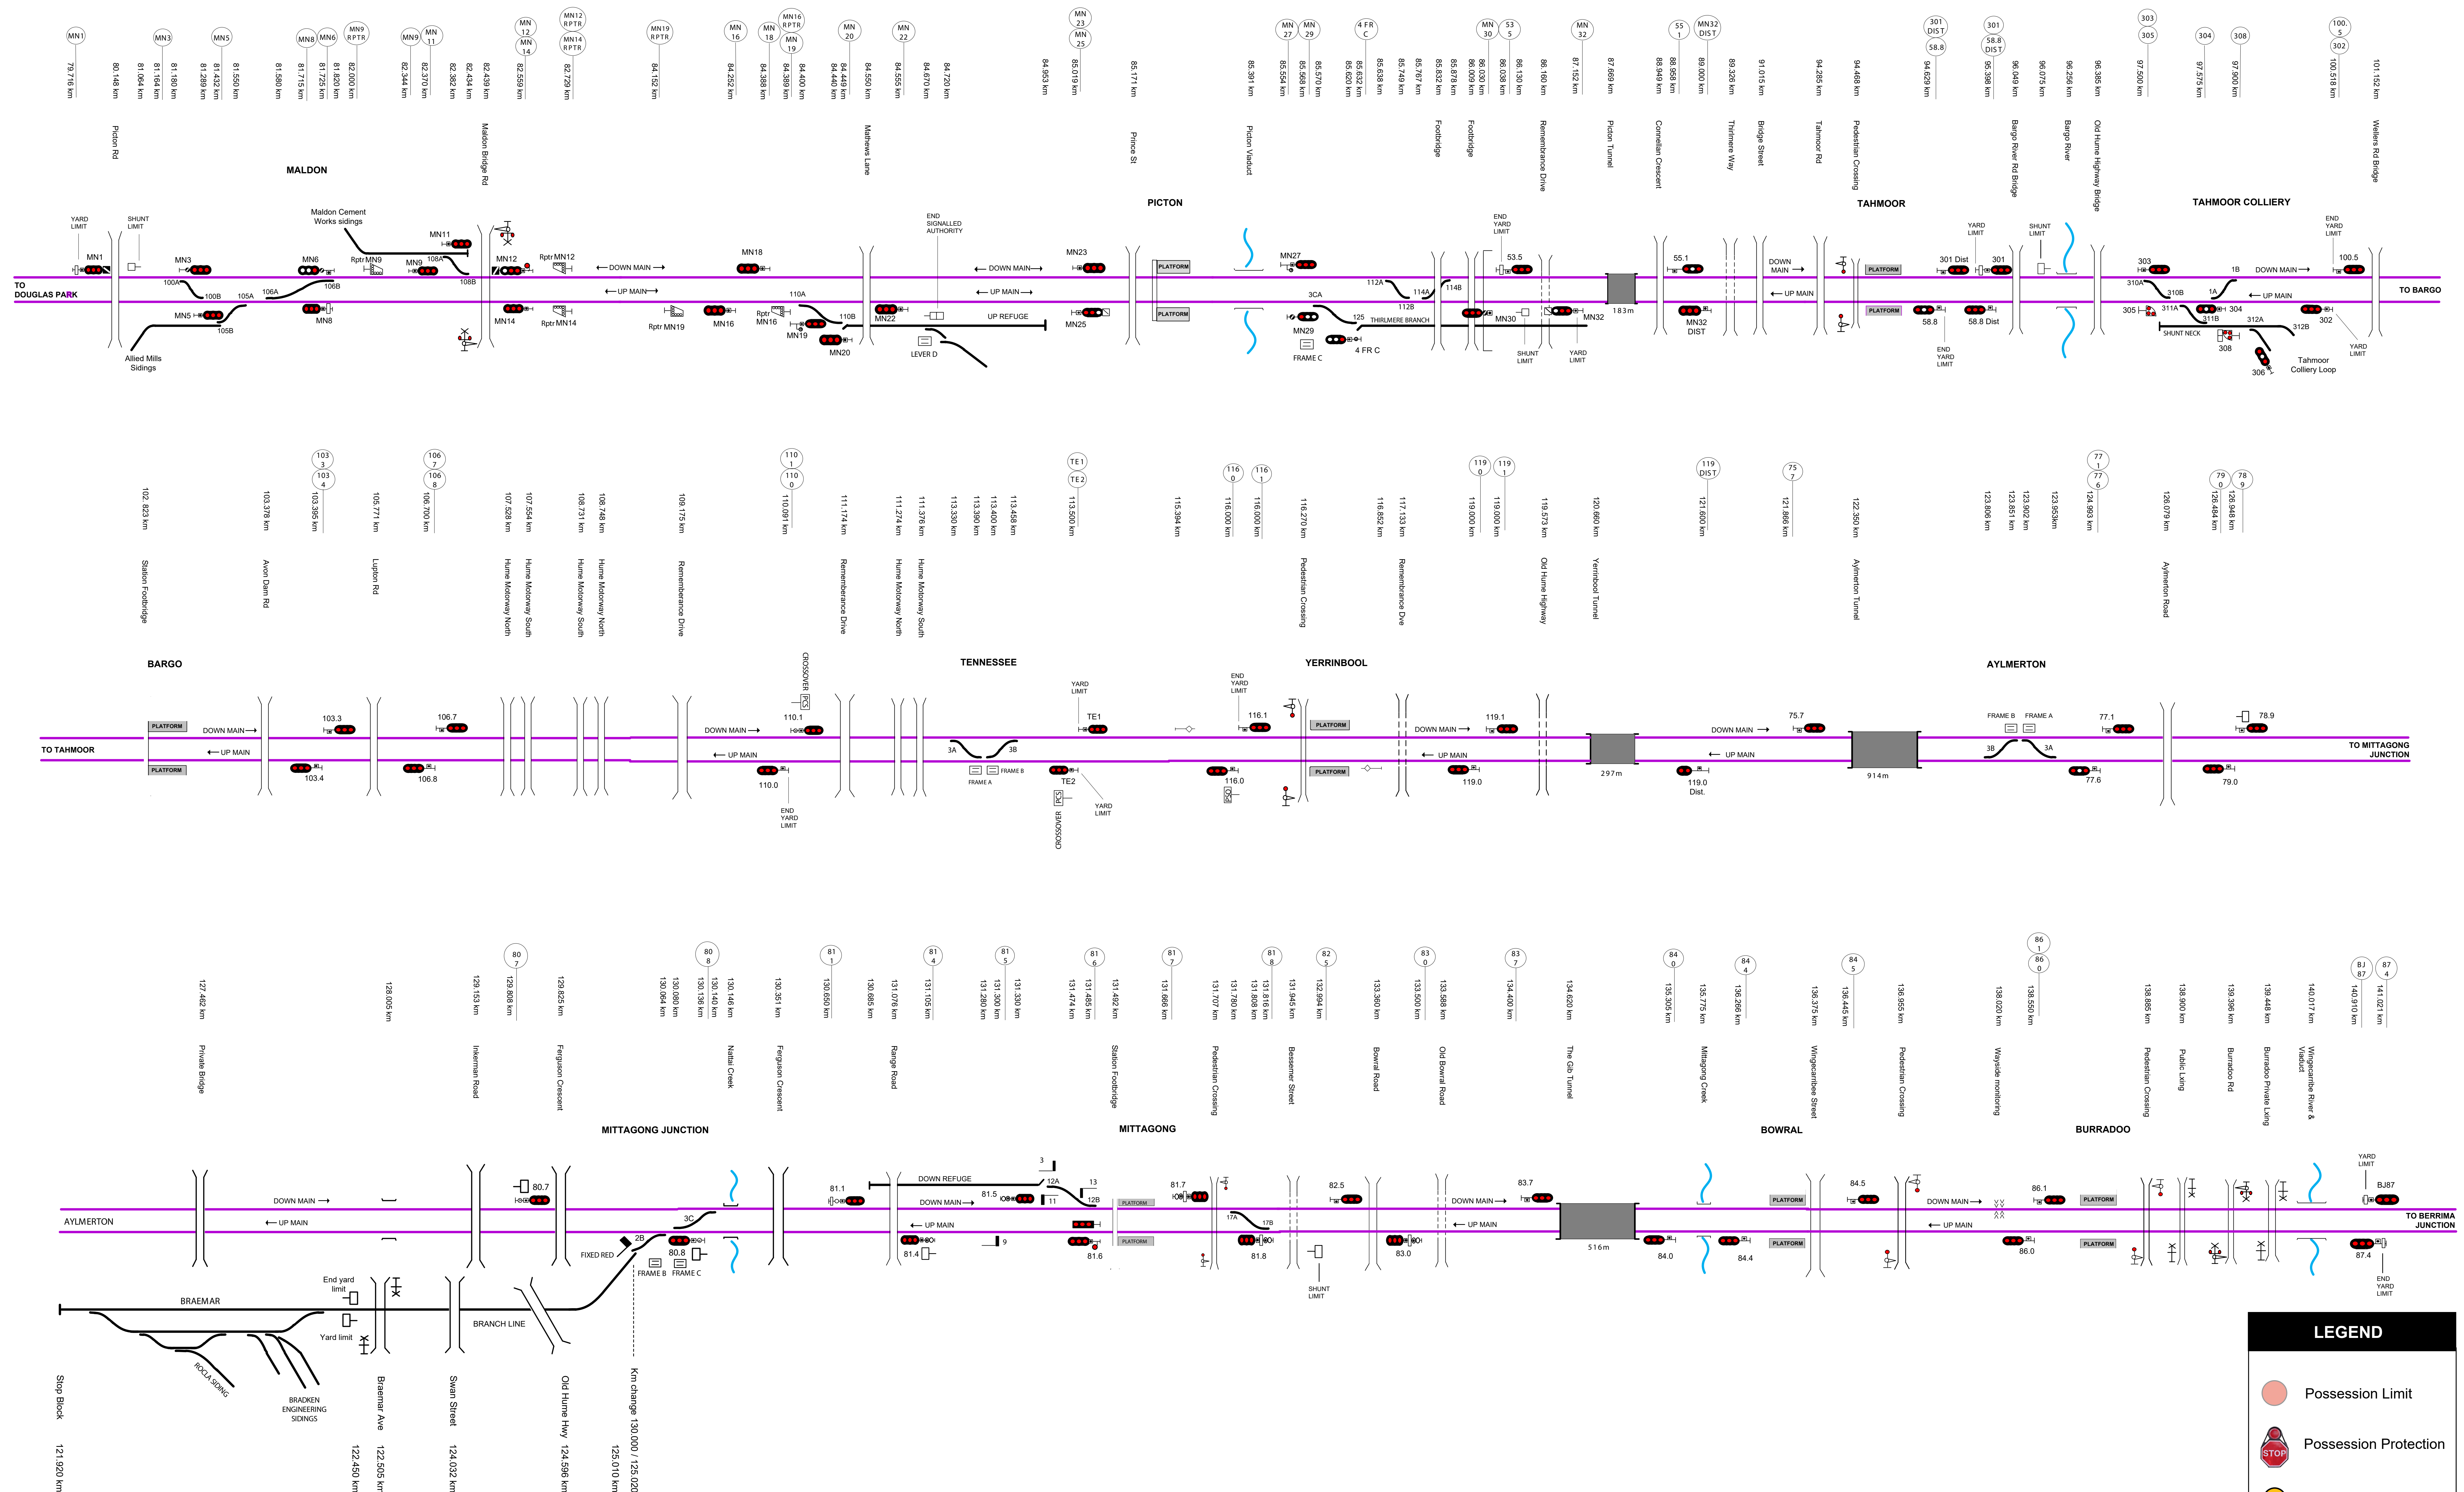

NOTE: This Track Diagram is not to scale and is uncontrolled when printed. NOT TO BE USED FOR WPP


## LEGEND

- Possession Limit
- Possession Protection
- Rail Track Signal
- Point Clip

## S1 Chullora - Enfield West

## P2 Enfield West - Glenlee

## P3 Glenlee to Berrima Jctn

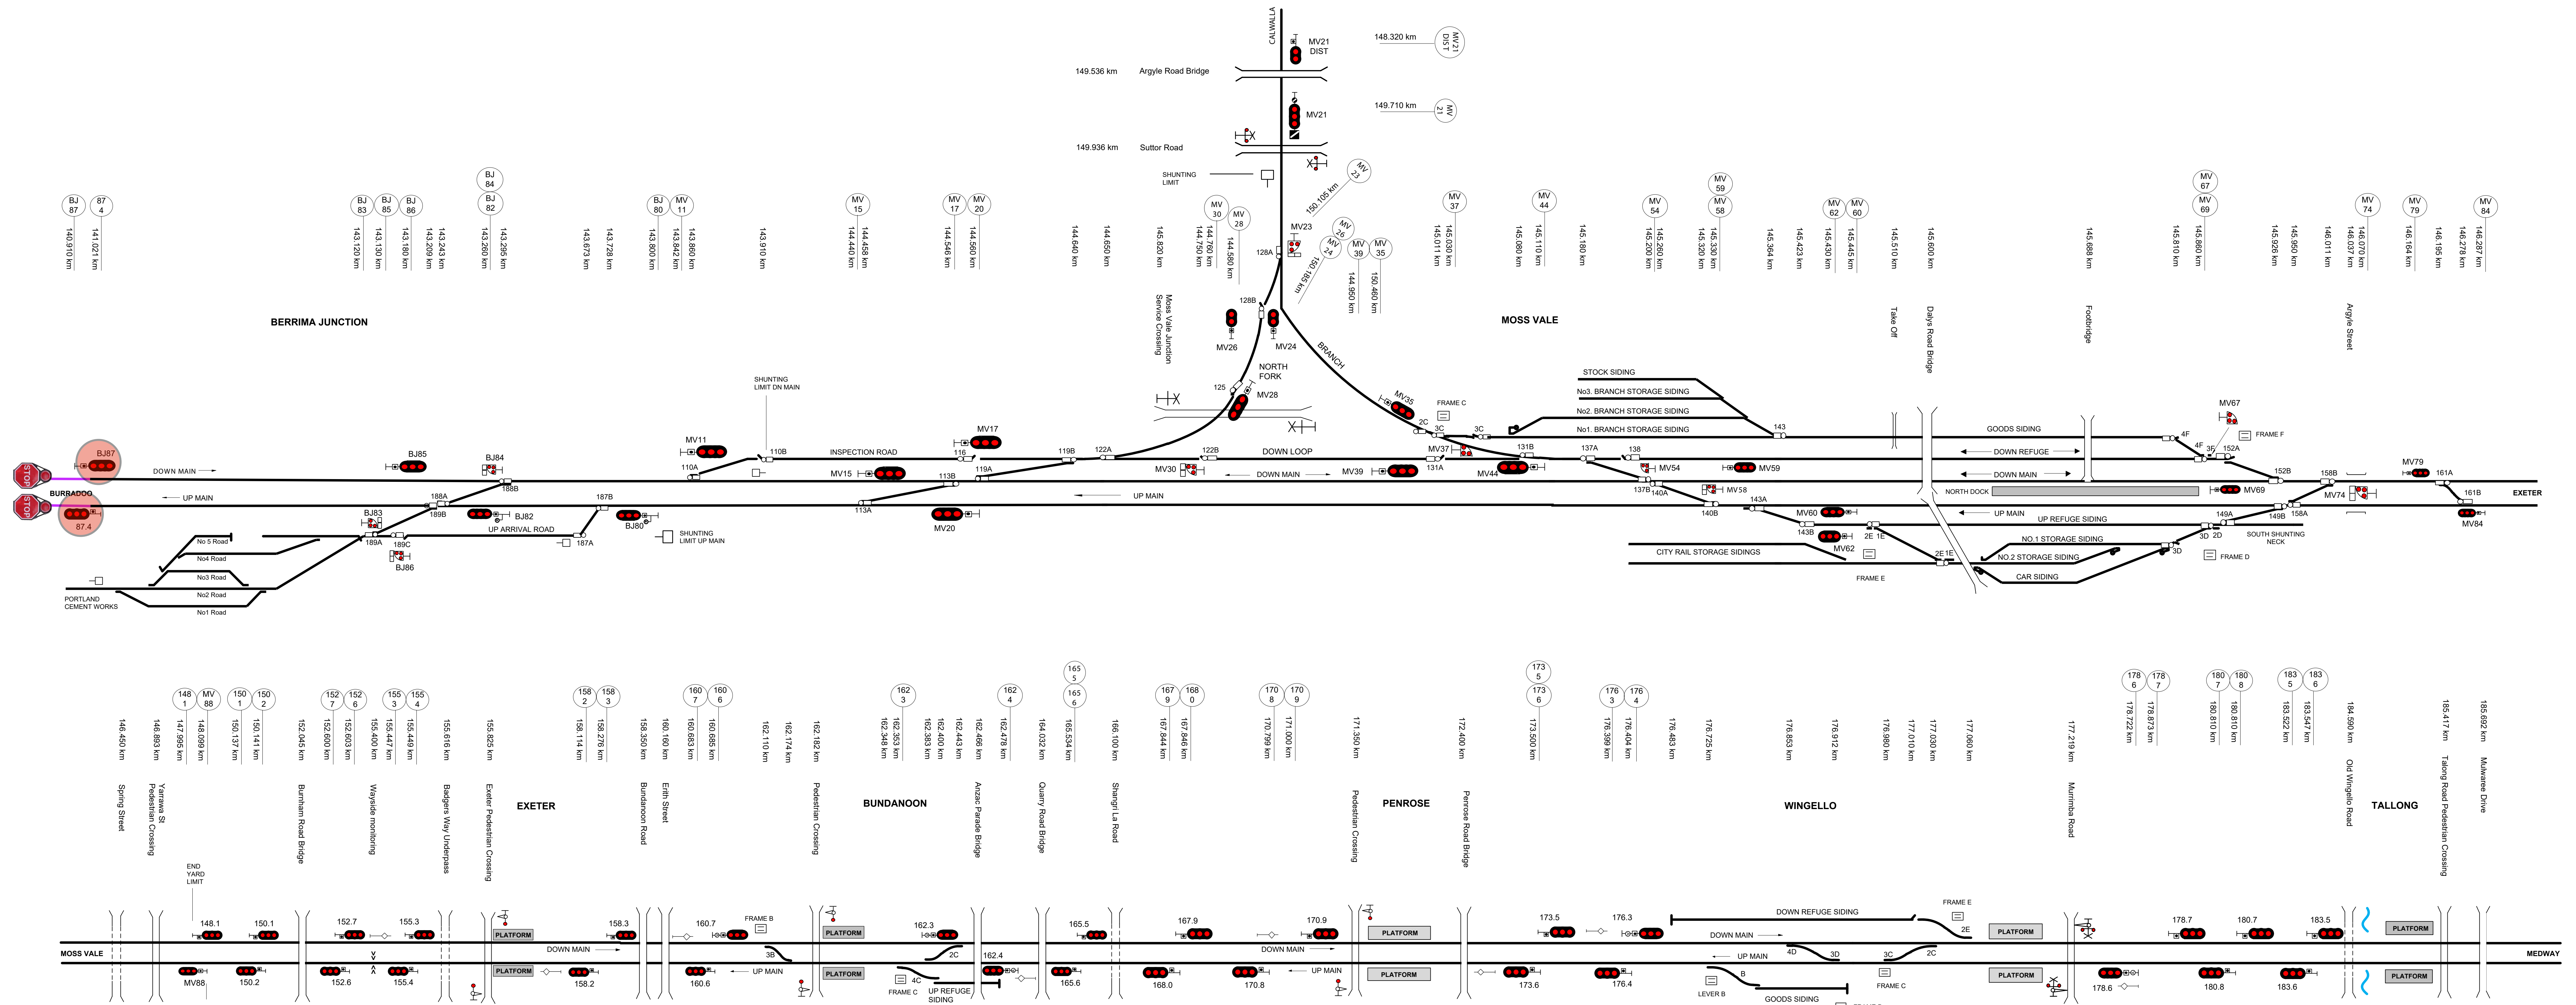

## LEGEND

- Possession Limit
- Possession Protection
- Rail Track Signal
- Point Clip

NOTE: This Track Diagram is not to scale and is uncontrolled when printed. NOT TO BE USED FOR WPP